



HARRIS PARK
Unit 11/8 Una Street

28 sqm

ENTRY-LEVEL , COMMERCIAL UNIT/OFFICE FOR SALE IN HARRIS PARK

Sold

Raine & Horne Quakers Hill are excited to present this quality entry level, modern, retail apartment perfect for the sound investor by way of Private Sale.

Perfectly positioned, this sought after location is just moments from the ever-popular Wigram Street in Harris Park, full of various Indian restaurants & businesses. The last development approval was for a hair-dresser/salon, although simple check with Parramatta council can help you find other use for it

Don't miss this opportunity to own your own office/shop/business

- ZONING

B4 Mixed Use

- Building Area

28m2 approx

- Split System Air Conditioning with Remote

- Bi-Fold Doors at front of shop with option for just Single Use or Bi-Fold Use

- Plastered Ceiling and Black Tiled Floors

Property ID	20485742
Property Type	Retail
Building / Floor Area	28

AGENT




Arvind Pillay

📞 0434595807

✉️ arvind.pillay@quakershill.rh.com.au

- Visitor Parking Available

Call Arvind Pillay on 0434 595 807

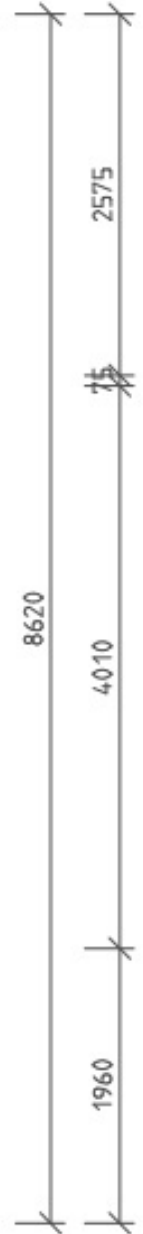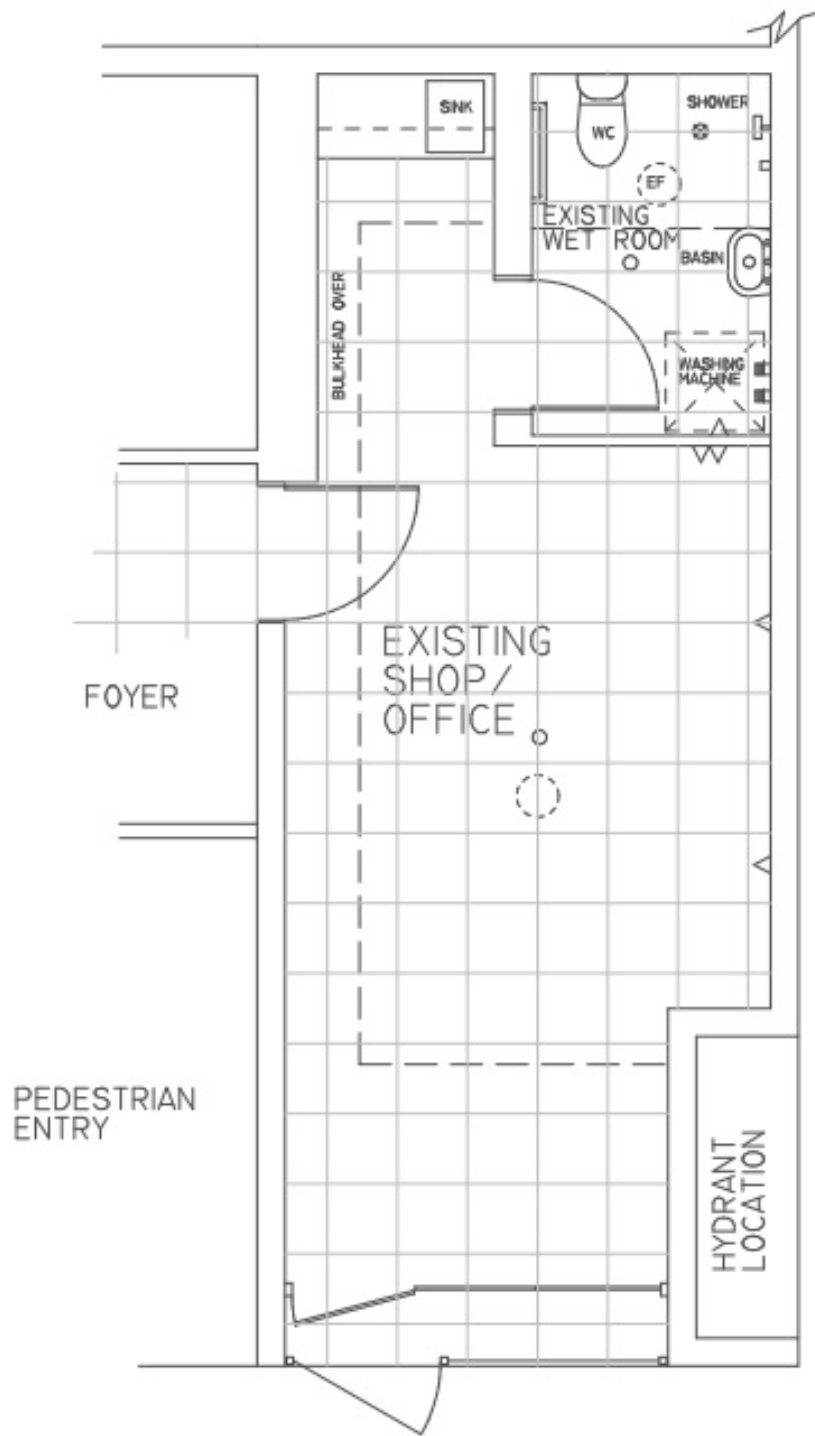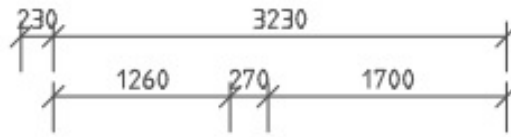

EXISTING FLOOR PLAN 1:50
28 sqm Area

